





0 8' 16' 32'
Scale: 1/16" = 1' - 0"



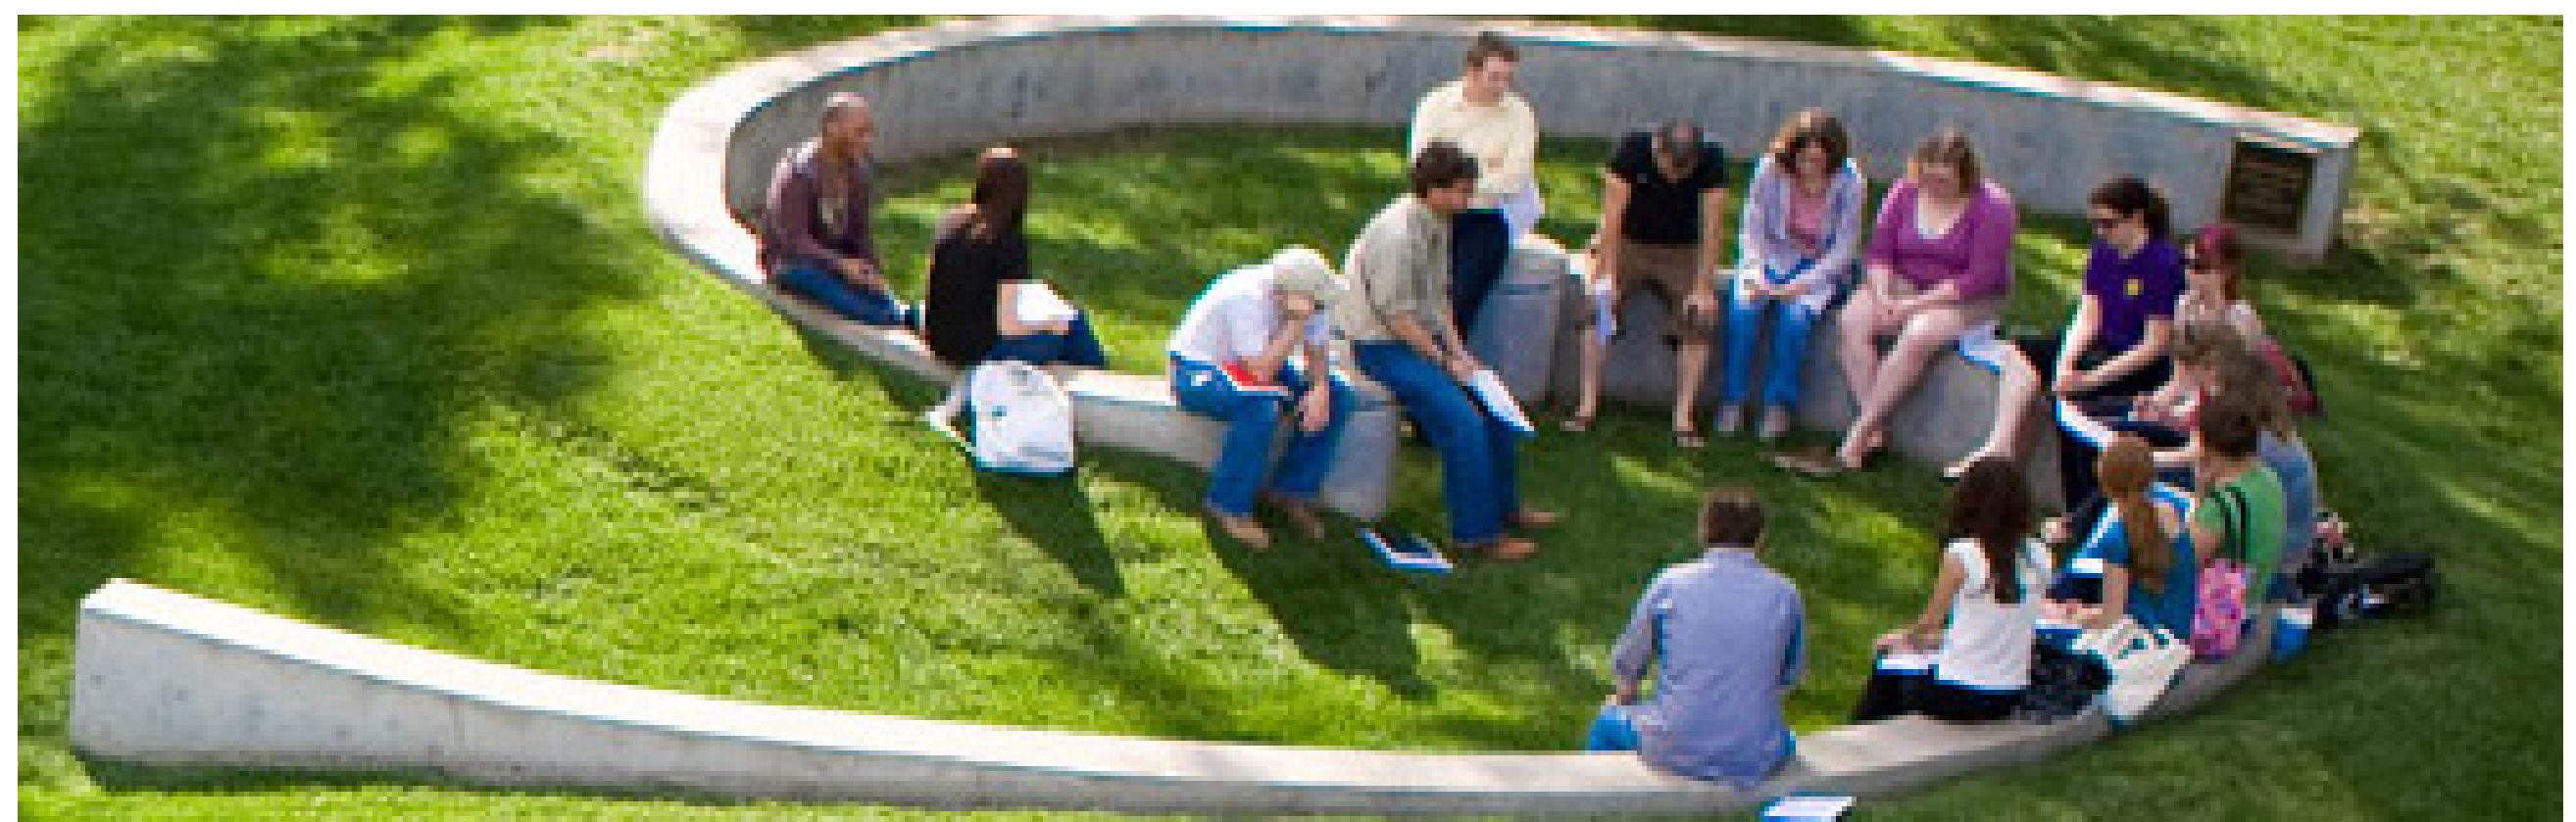


CONCEPTUAL LANDSCAPE PLAN - A LIVE OAK LIBRARY ANNEX

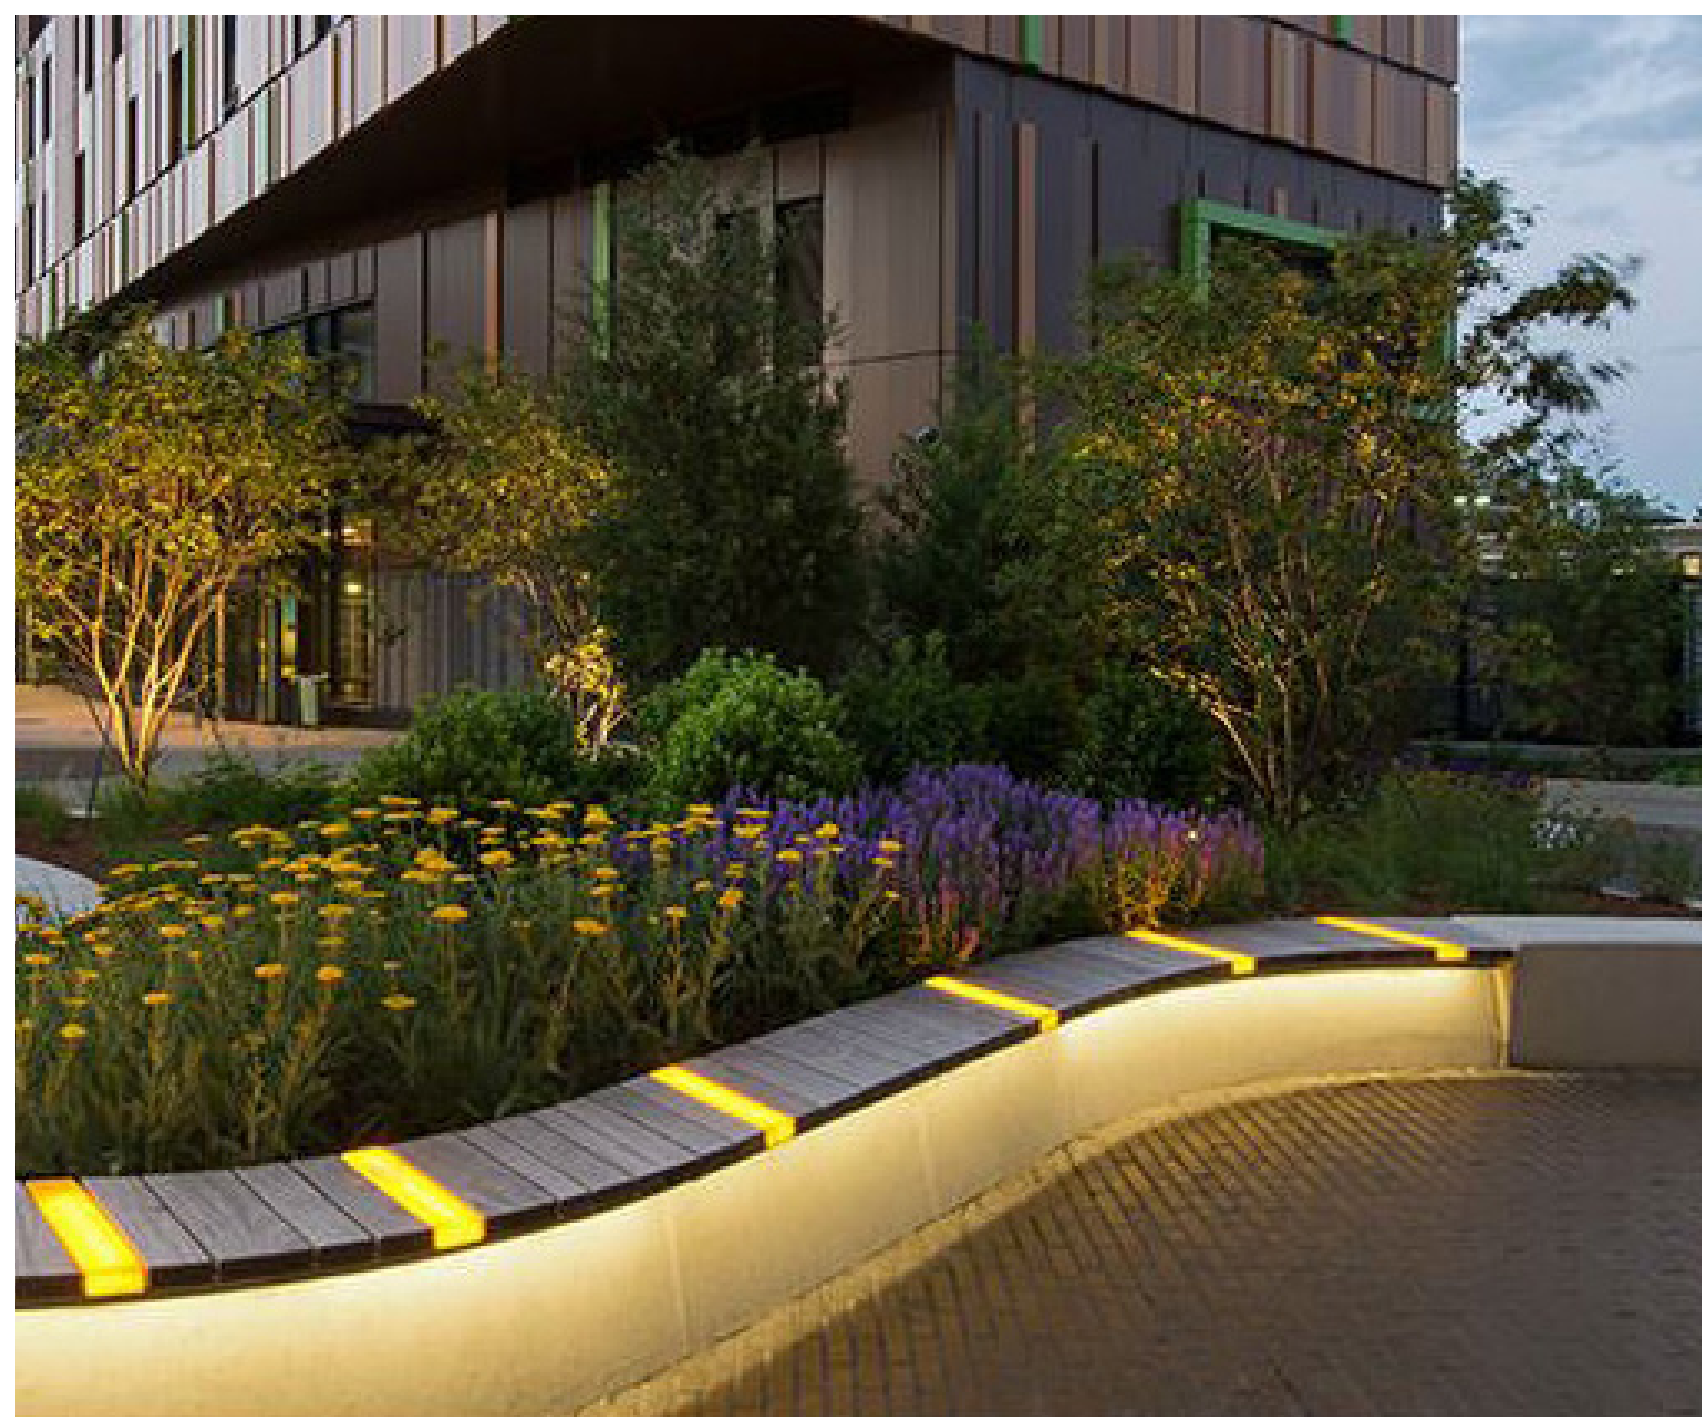

CONCEPTUAL LANDSCAPE IMAGES - A LIVE OAK LIBRARY ANNEX

JONI L. JANECKI
& ASSOCIATES

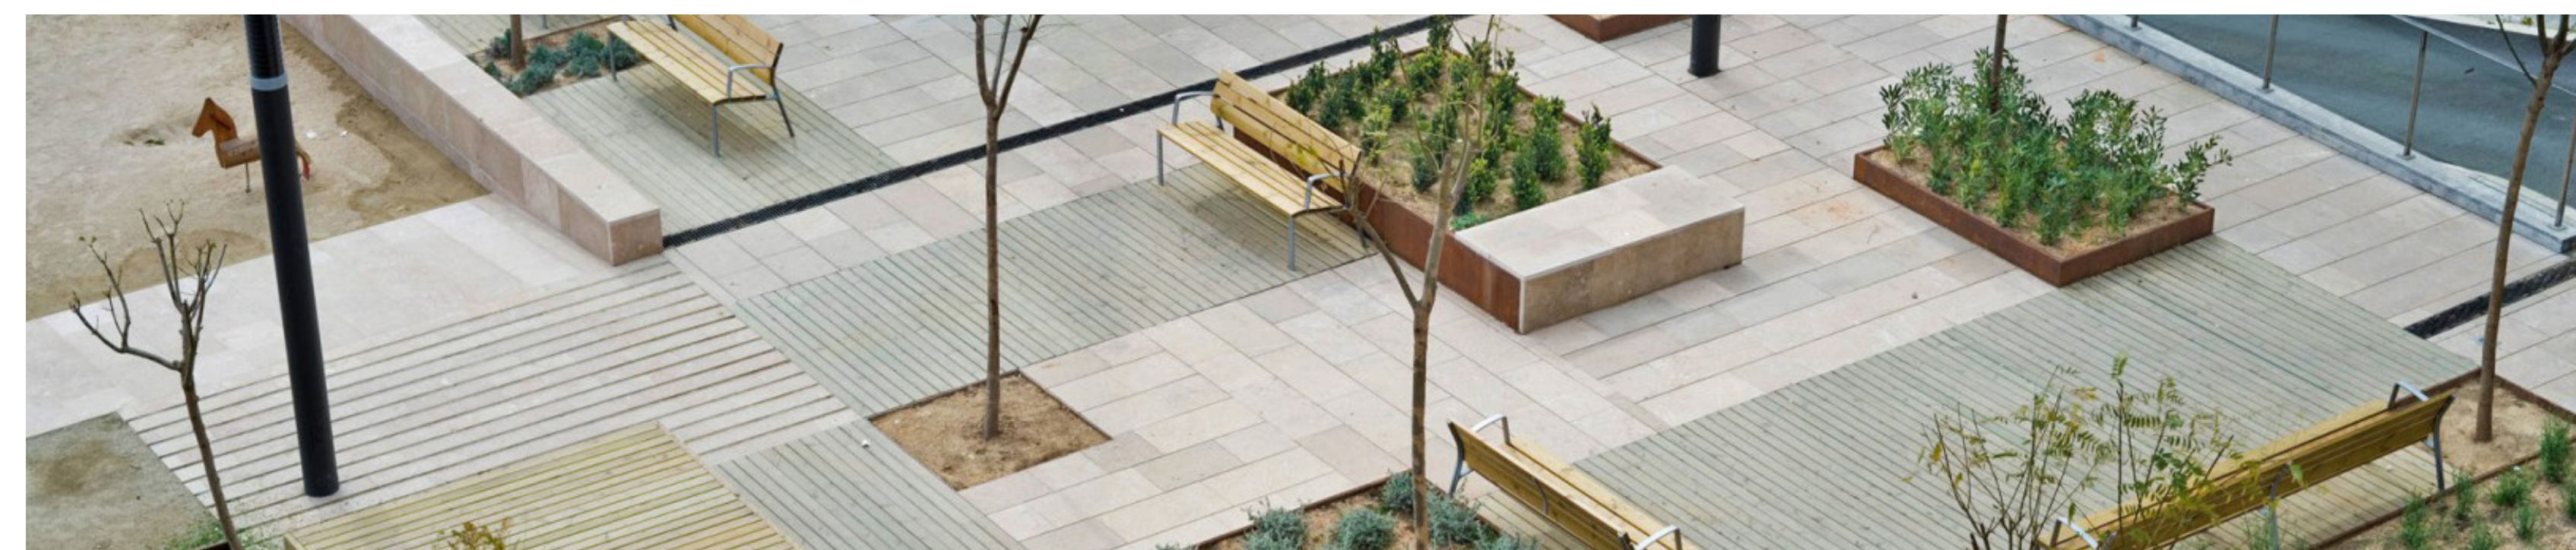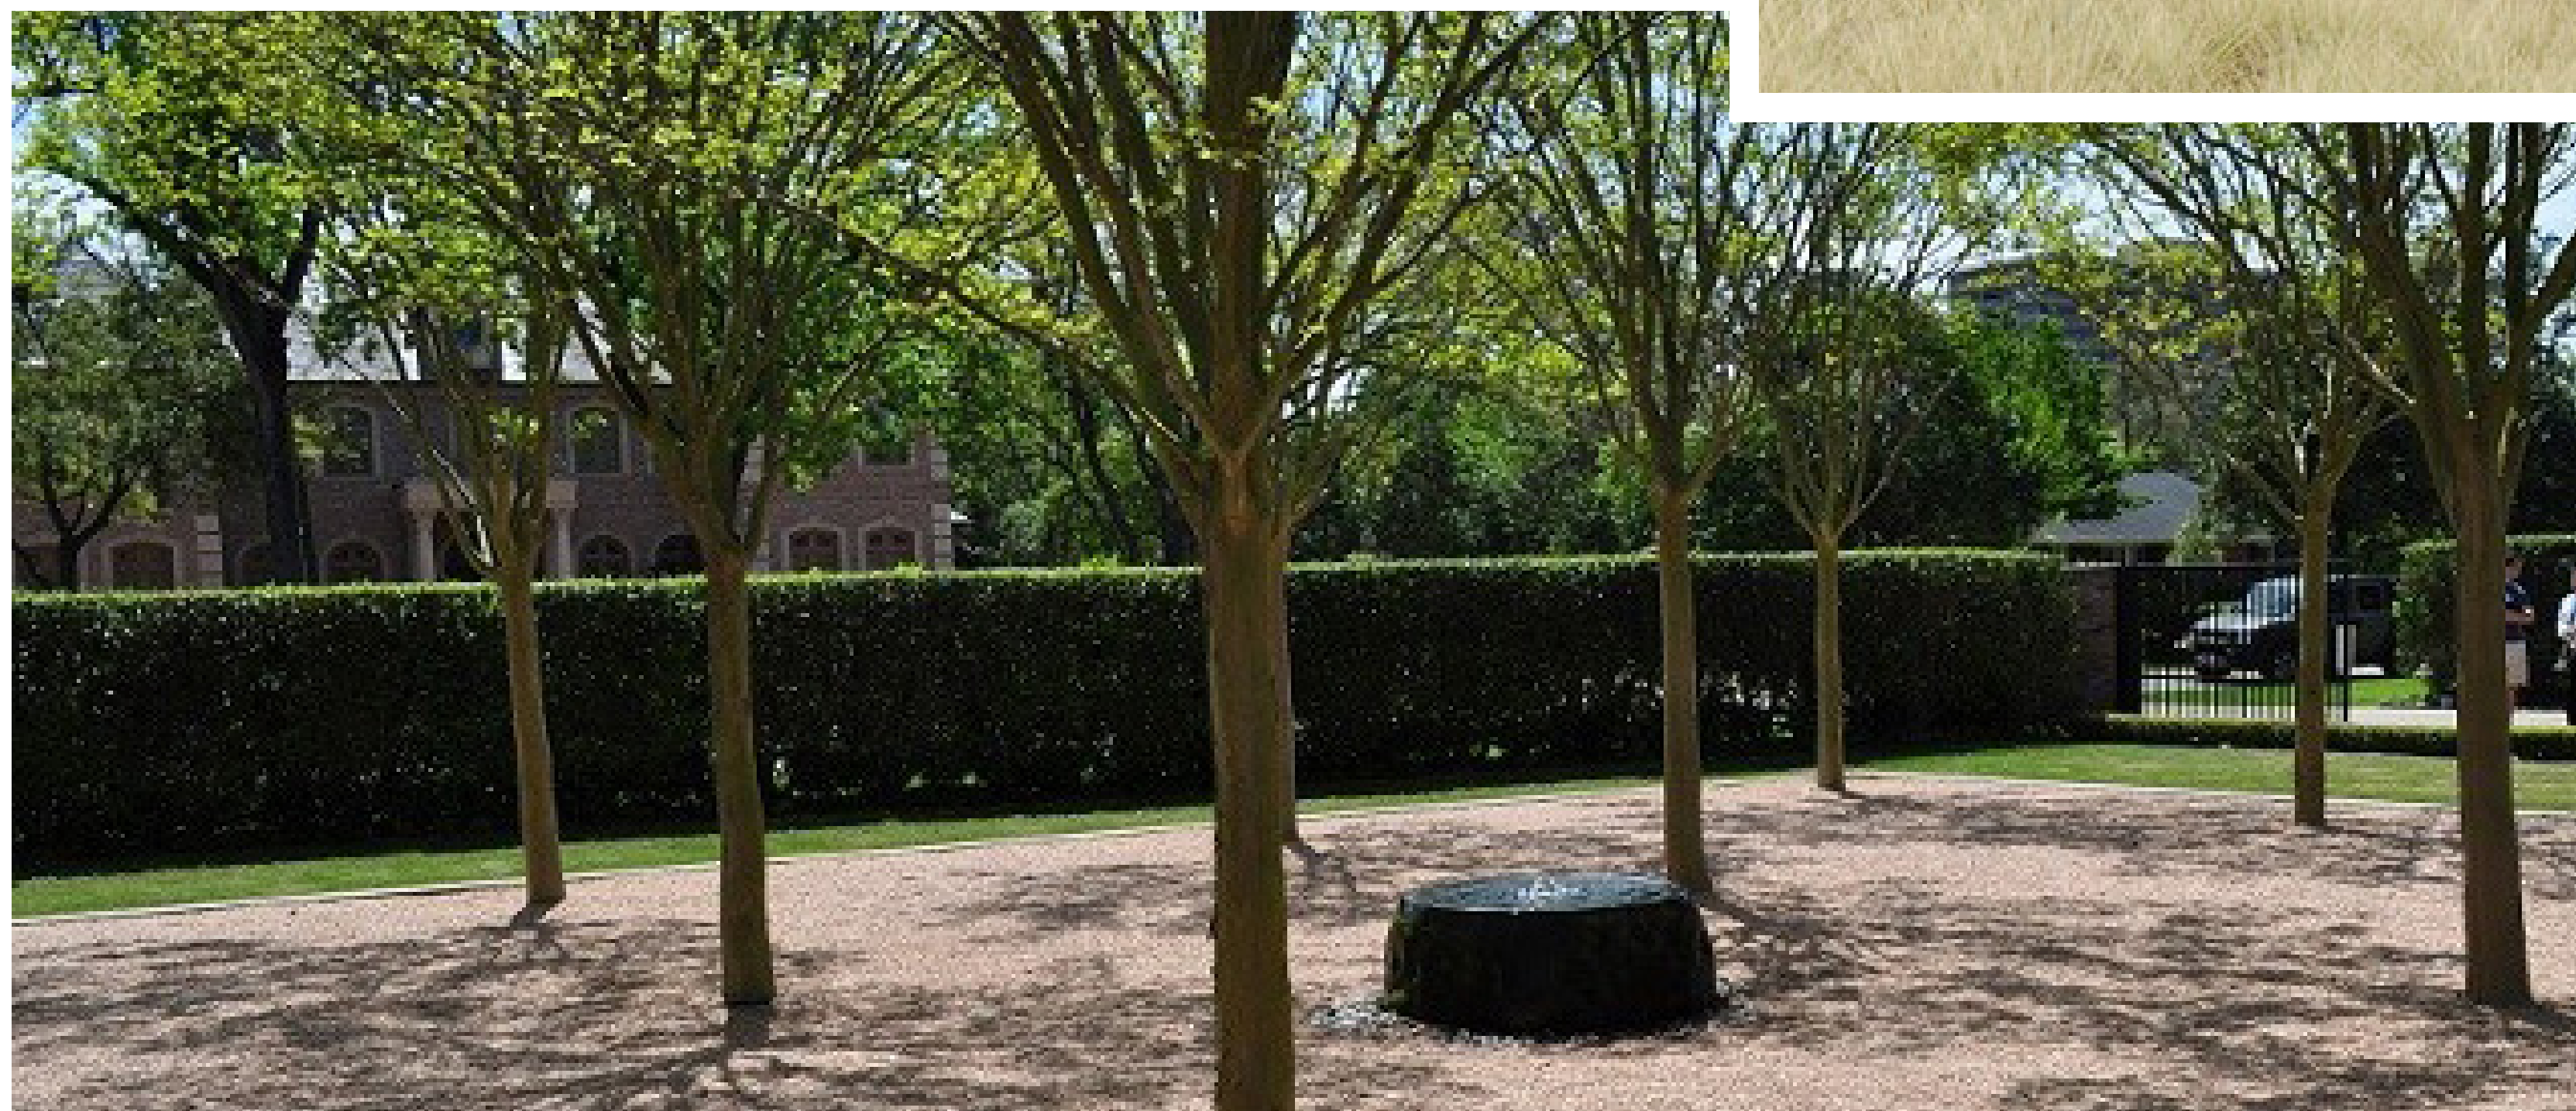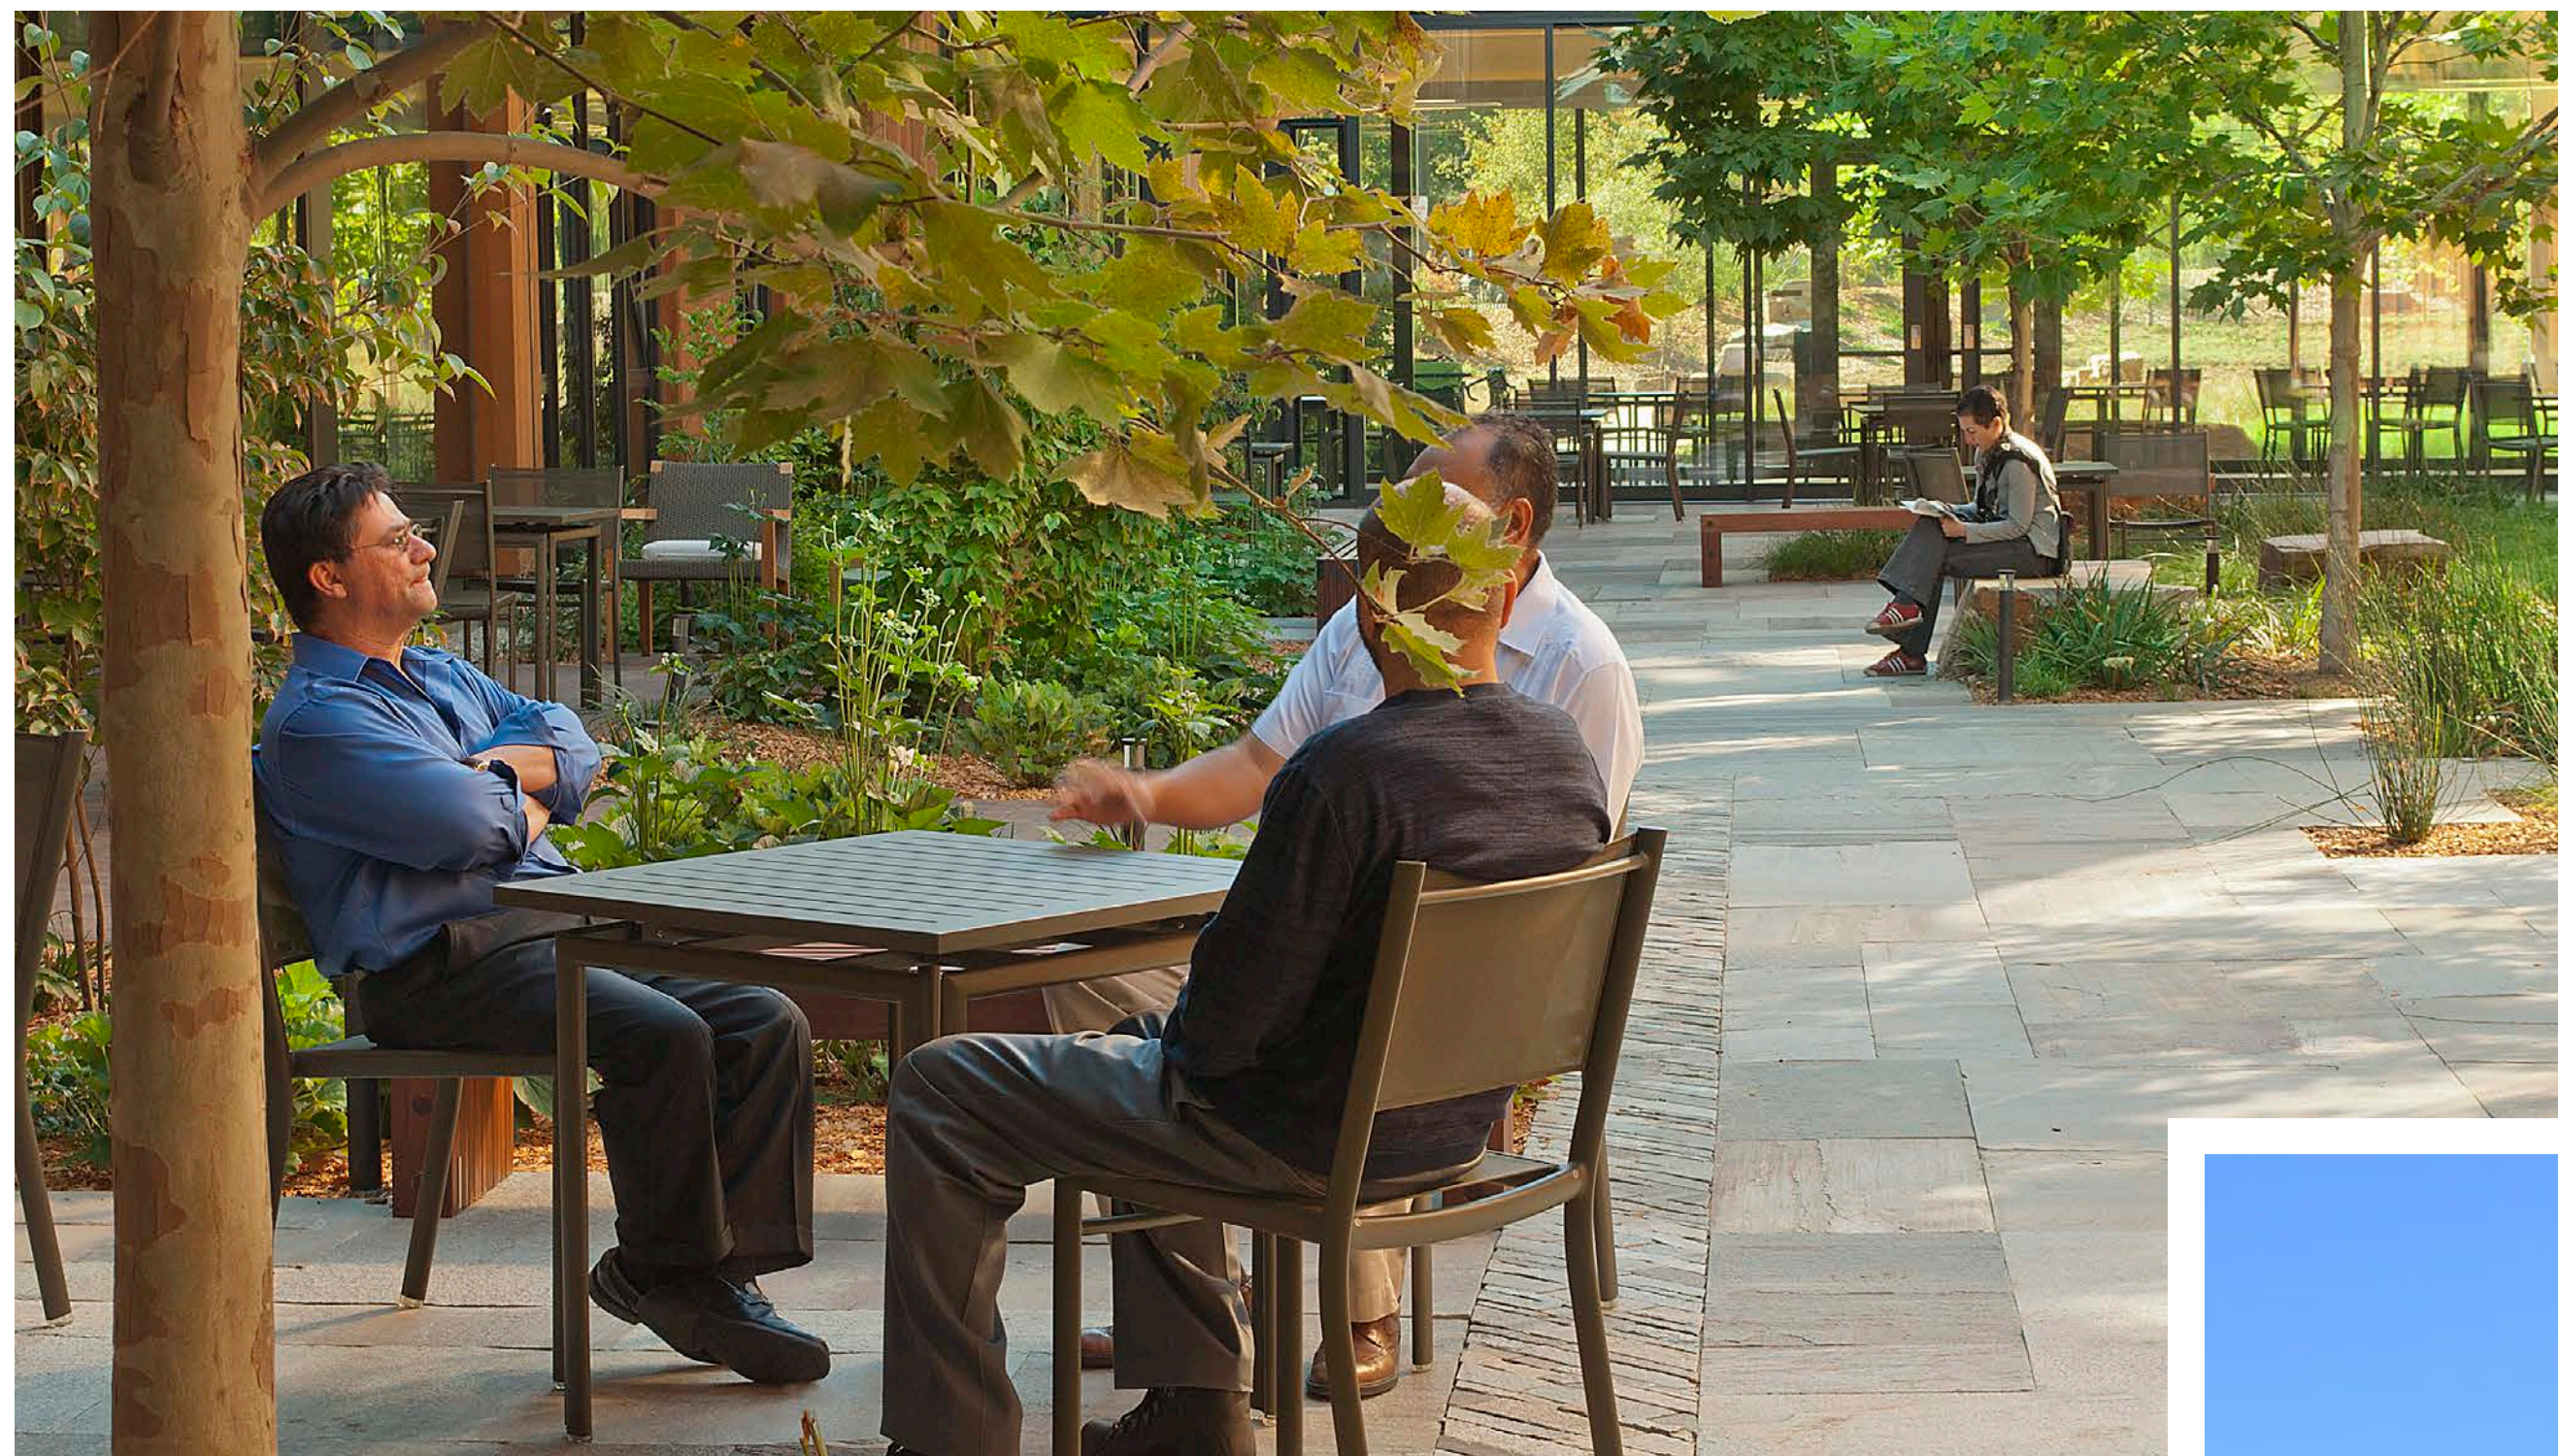

CONCEPTUAL LANDSCAPE IMAGES - B

LIVE OAK LIBRARY ANNEX

JONI L. JANECKI
& ASSOCIATES